


DOOR LEGEND	
	OVERHEAD DOOR
	PEDESTRIAN DOOR (WITH HARDWARE)
	PEDESTRIAN DOOR (BARRIER FREE)
	PEDESTRIAN DOOR (EXIT ONLY)
	EMPLOYEE ONLY

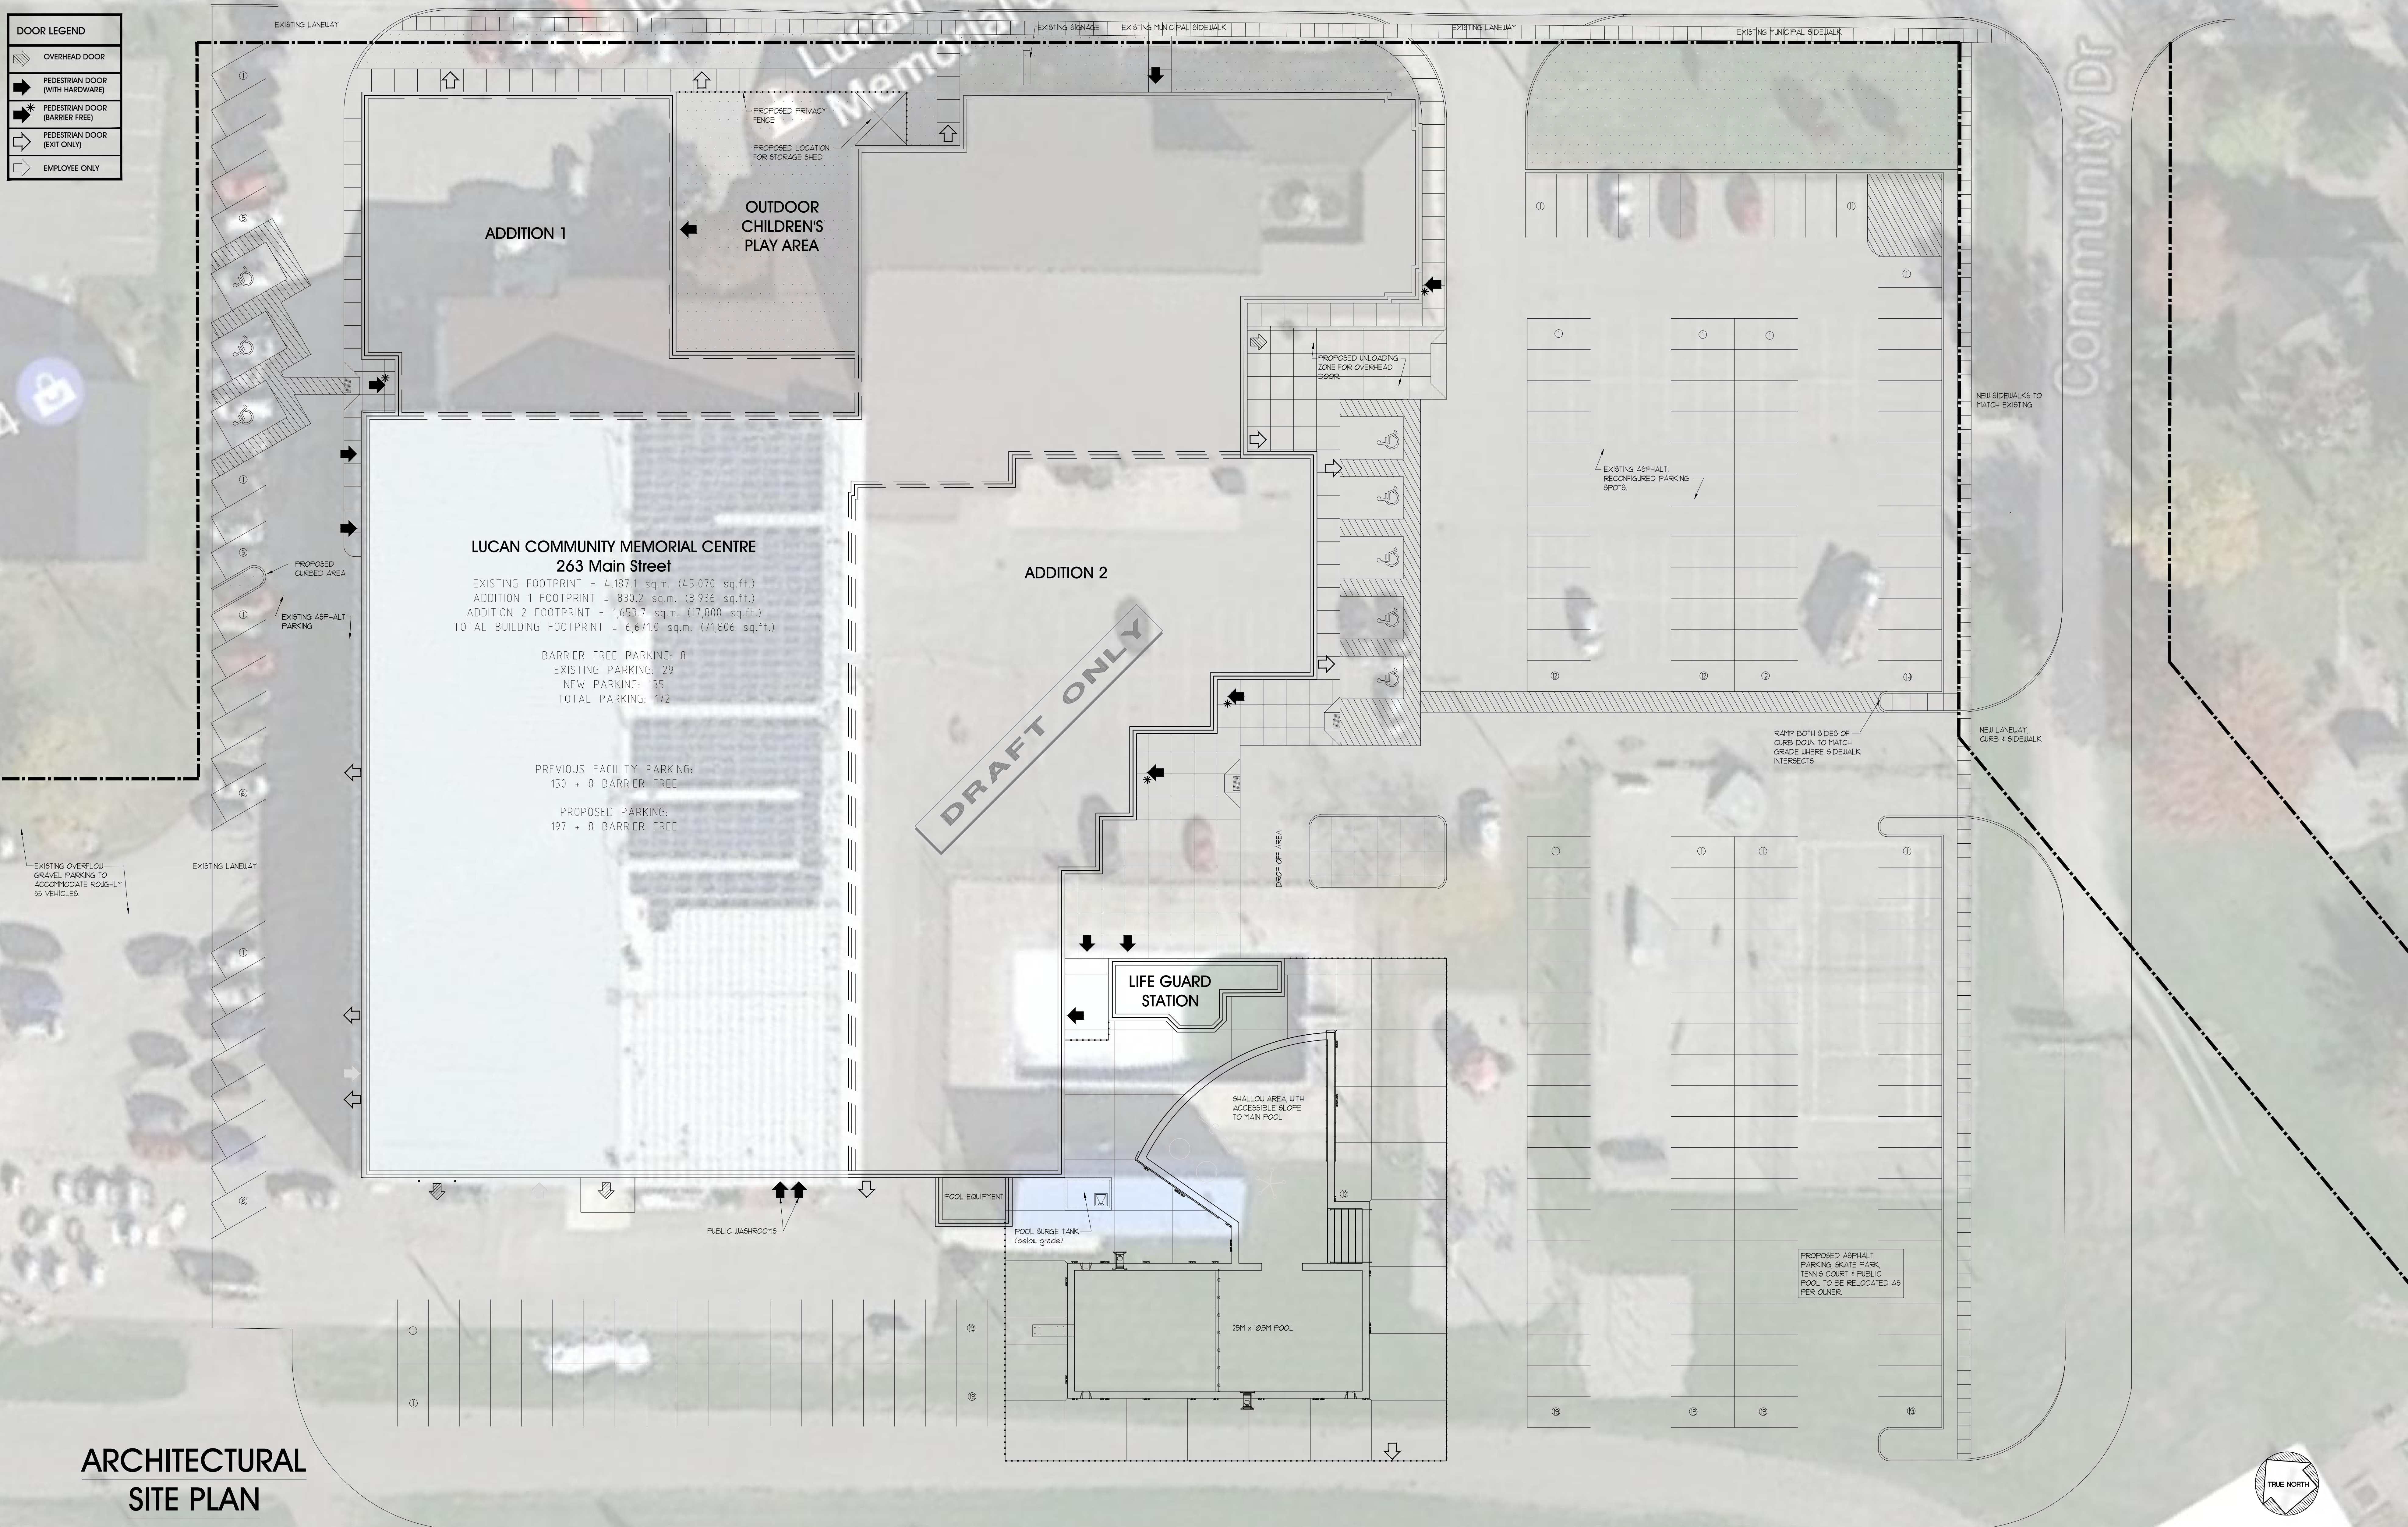

LUCAN COMMUNITY MEMORIAL CENTRE
263 Main Street
 EXISTING FOOTPRINT = 4,187.1 sq.m. (45,070 sq.ft.)
 ADDITION 1 FOOTPRINT = 830.2 sq.m. (8,936 sq.ft.)
 ADDITION 2 FOOTPRINT = 1,653.7 sq.m. (17,800 sq.ft.)
 TOTAL BUILDING FOOTPRINT = 6,671.0 sq.m. (71,806 sq.ft.)

BARRIER FREE PARKING: 8
 EXISTING PARKING: 29
 NEW PARKING: 135
 TOTAL PARKING: 172

PREVIOUS FACILITY PARKING:
 150 + 8 BARRIER FREE

PROPOSED PARKING:
 197 + 8 BARRIER FREE

DRAFT ONLY

ARCHITECTURAL
SITE PLAN
 SCALE: 1:200

PROPOSED CONCEPT PLANS
LUCAN COMMUNITY MEMORIAL CENTRE
 LUCAN, ONTARIO