


DETAIL OF RESIDENTIAL PROPERTIES IN THE FORMER TOWNSHIP

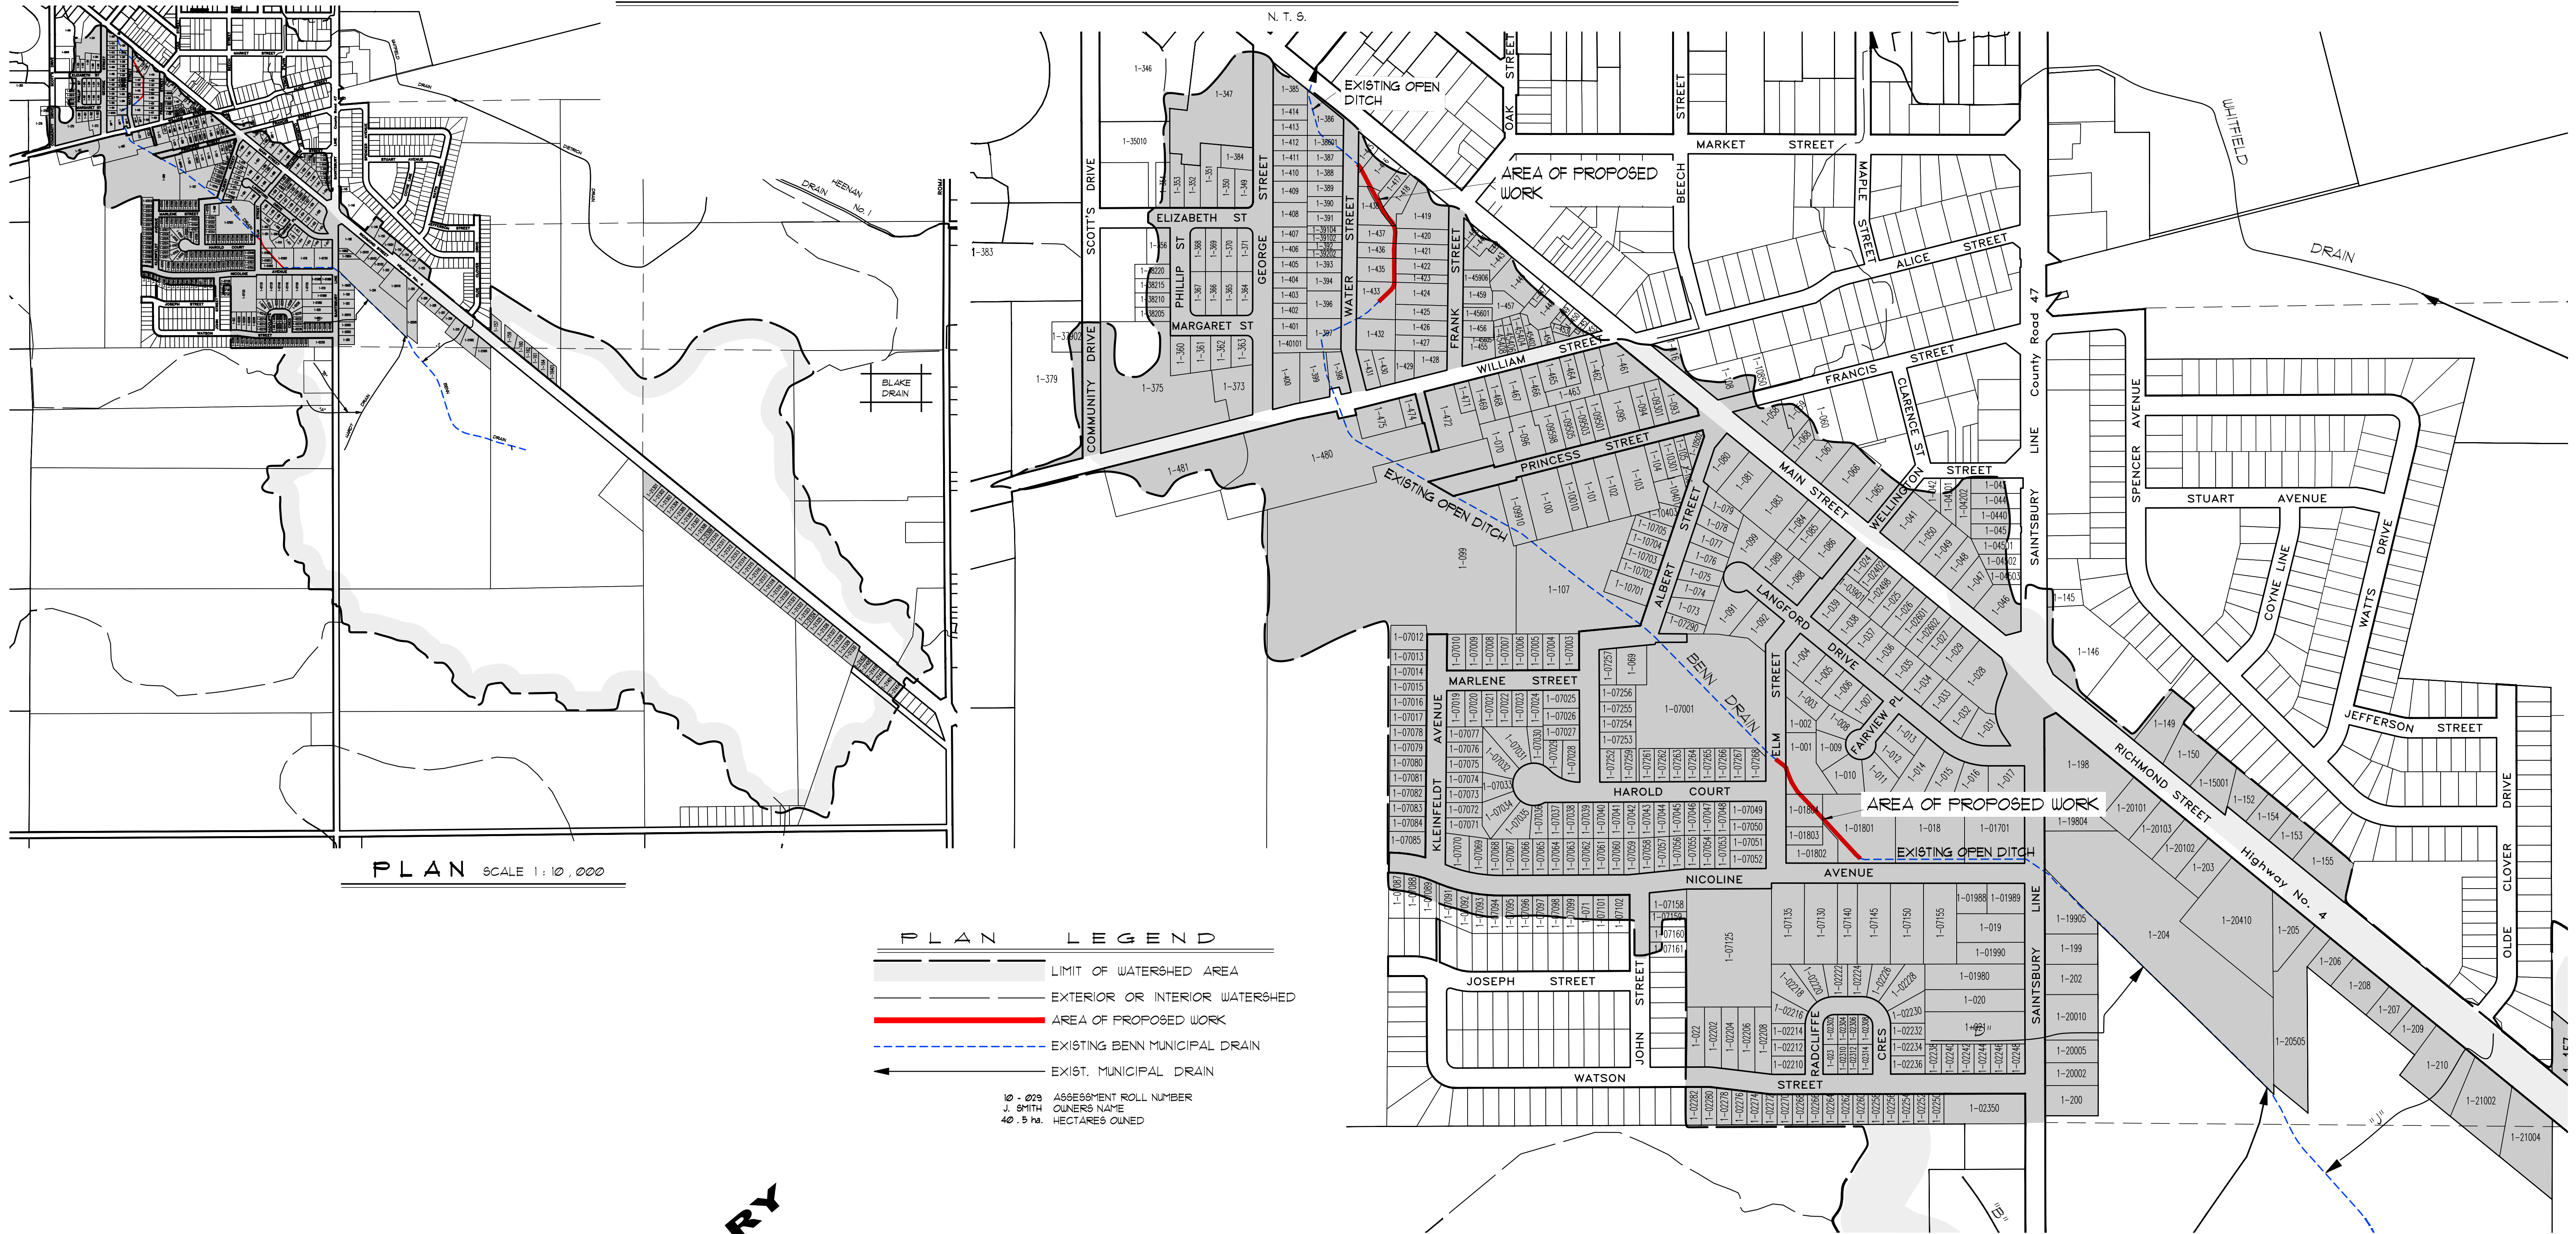

PRELIMINARY

BLOCK ASSESSMENT

BENN DRAIN 2026
Township of Lucan Biddulph

Drainage Superintendent: ALEX VERBEEK 519-672-4100	No.	REVISIONS	DATE
Drawn By: AV Date: MAR 2026	Field Book R.T.S.	JOB No. 223137	Drawing No. 1 of 2
PLAN, PROFILES, & DETAIL			
SPRIET ASSOCIATES LONDON CONSULTING ENGINEERS 155 YORK STREET - LONDON (519) 672-4100 - NEA 1A8			